


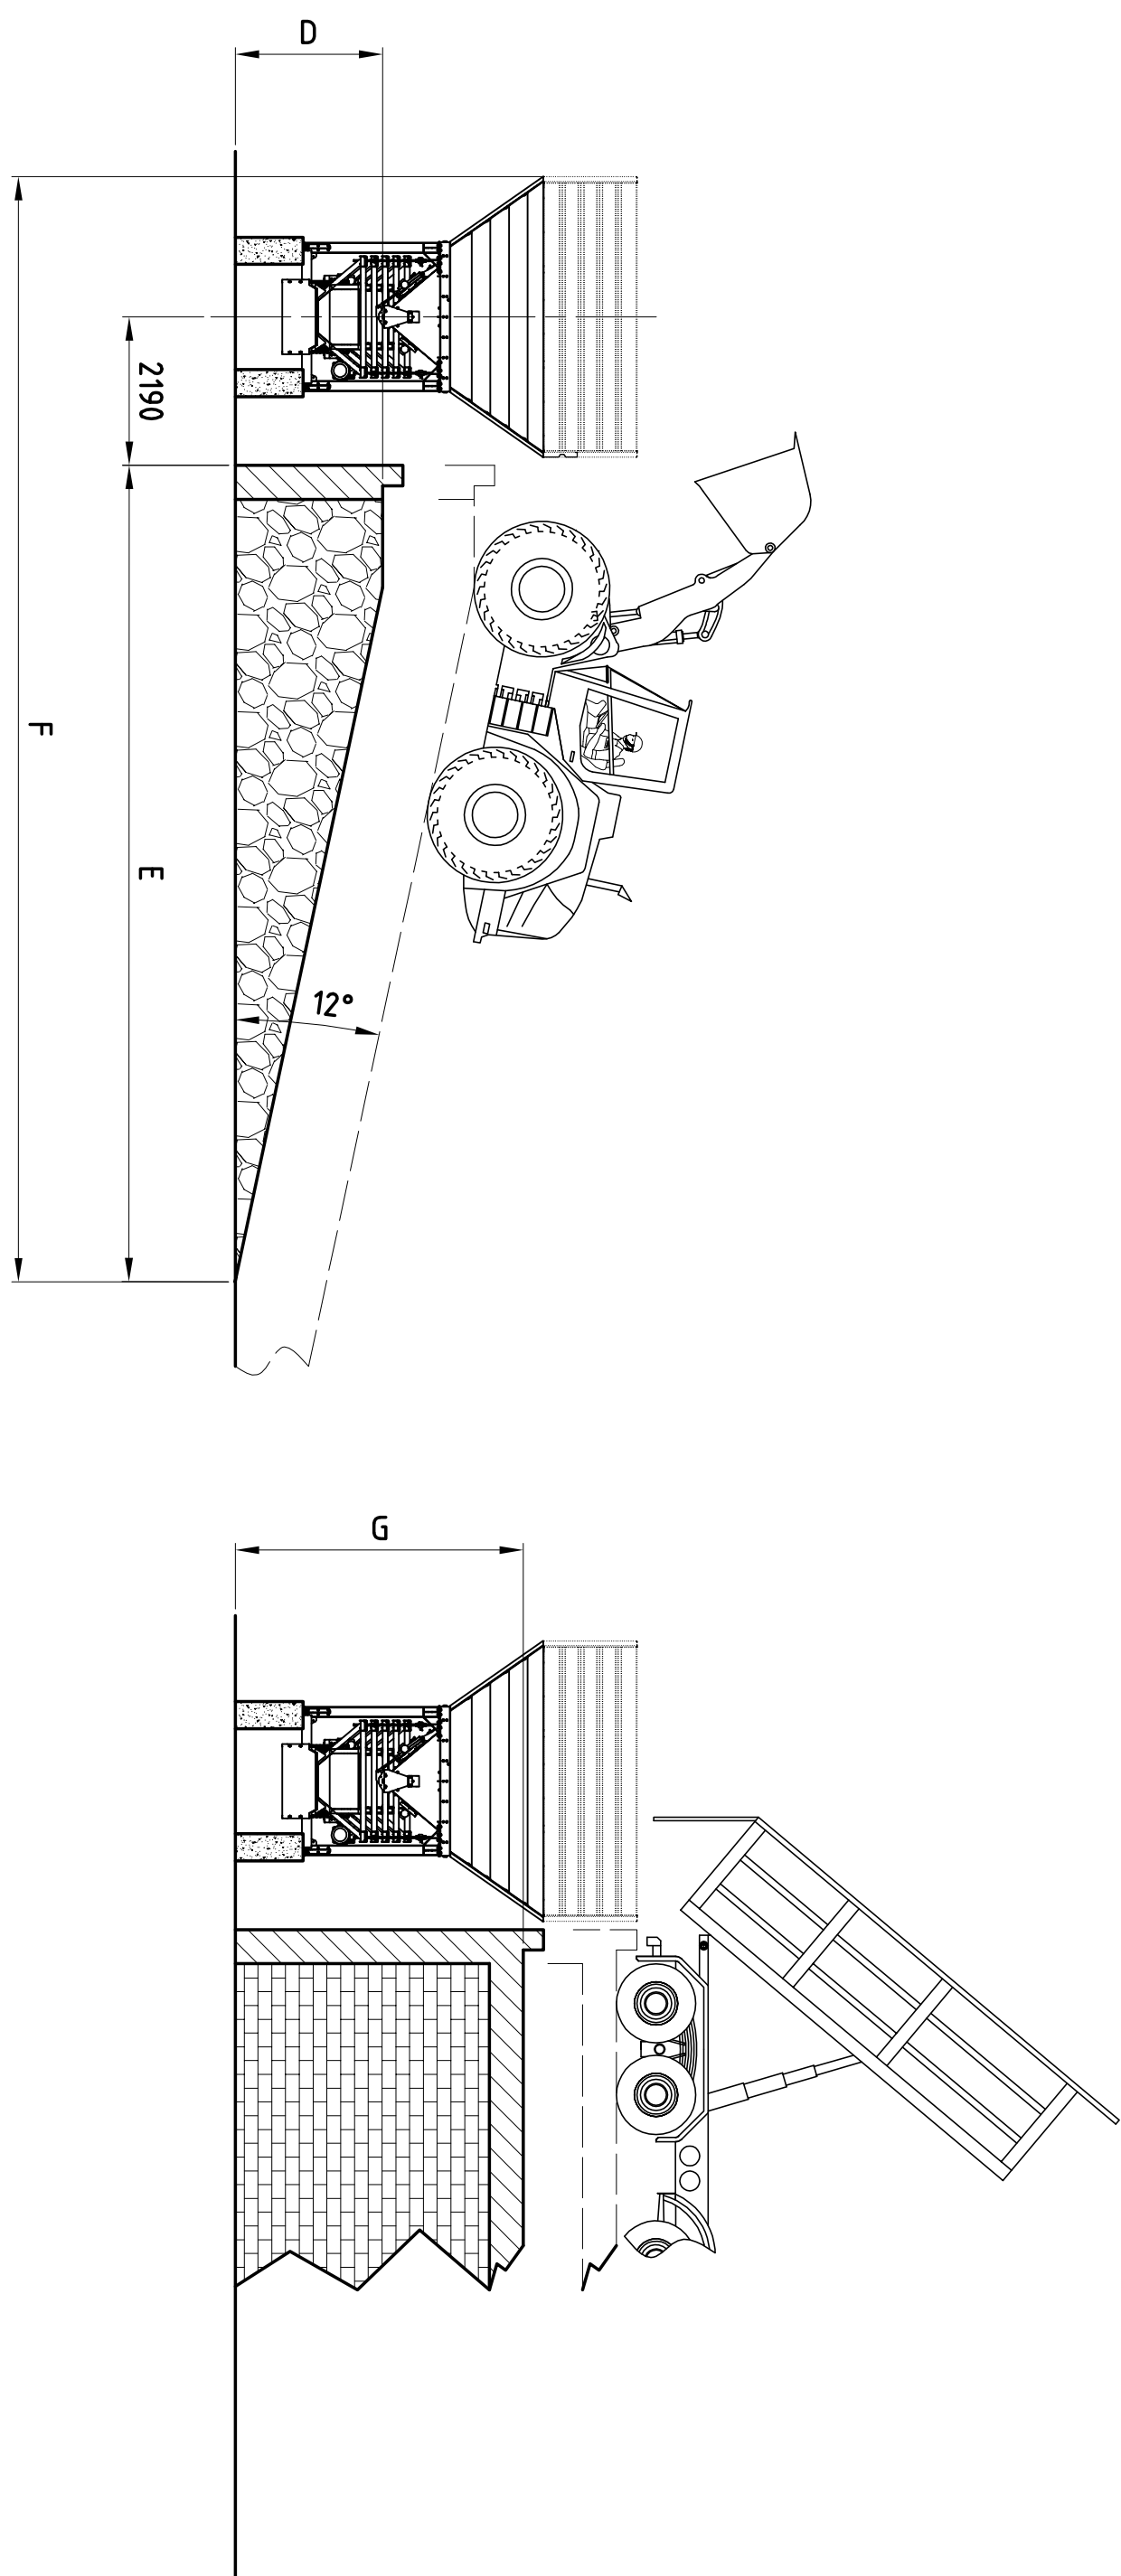
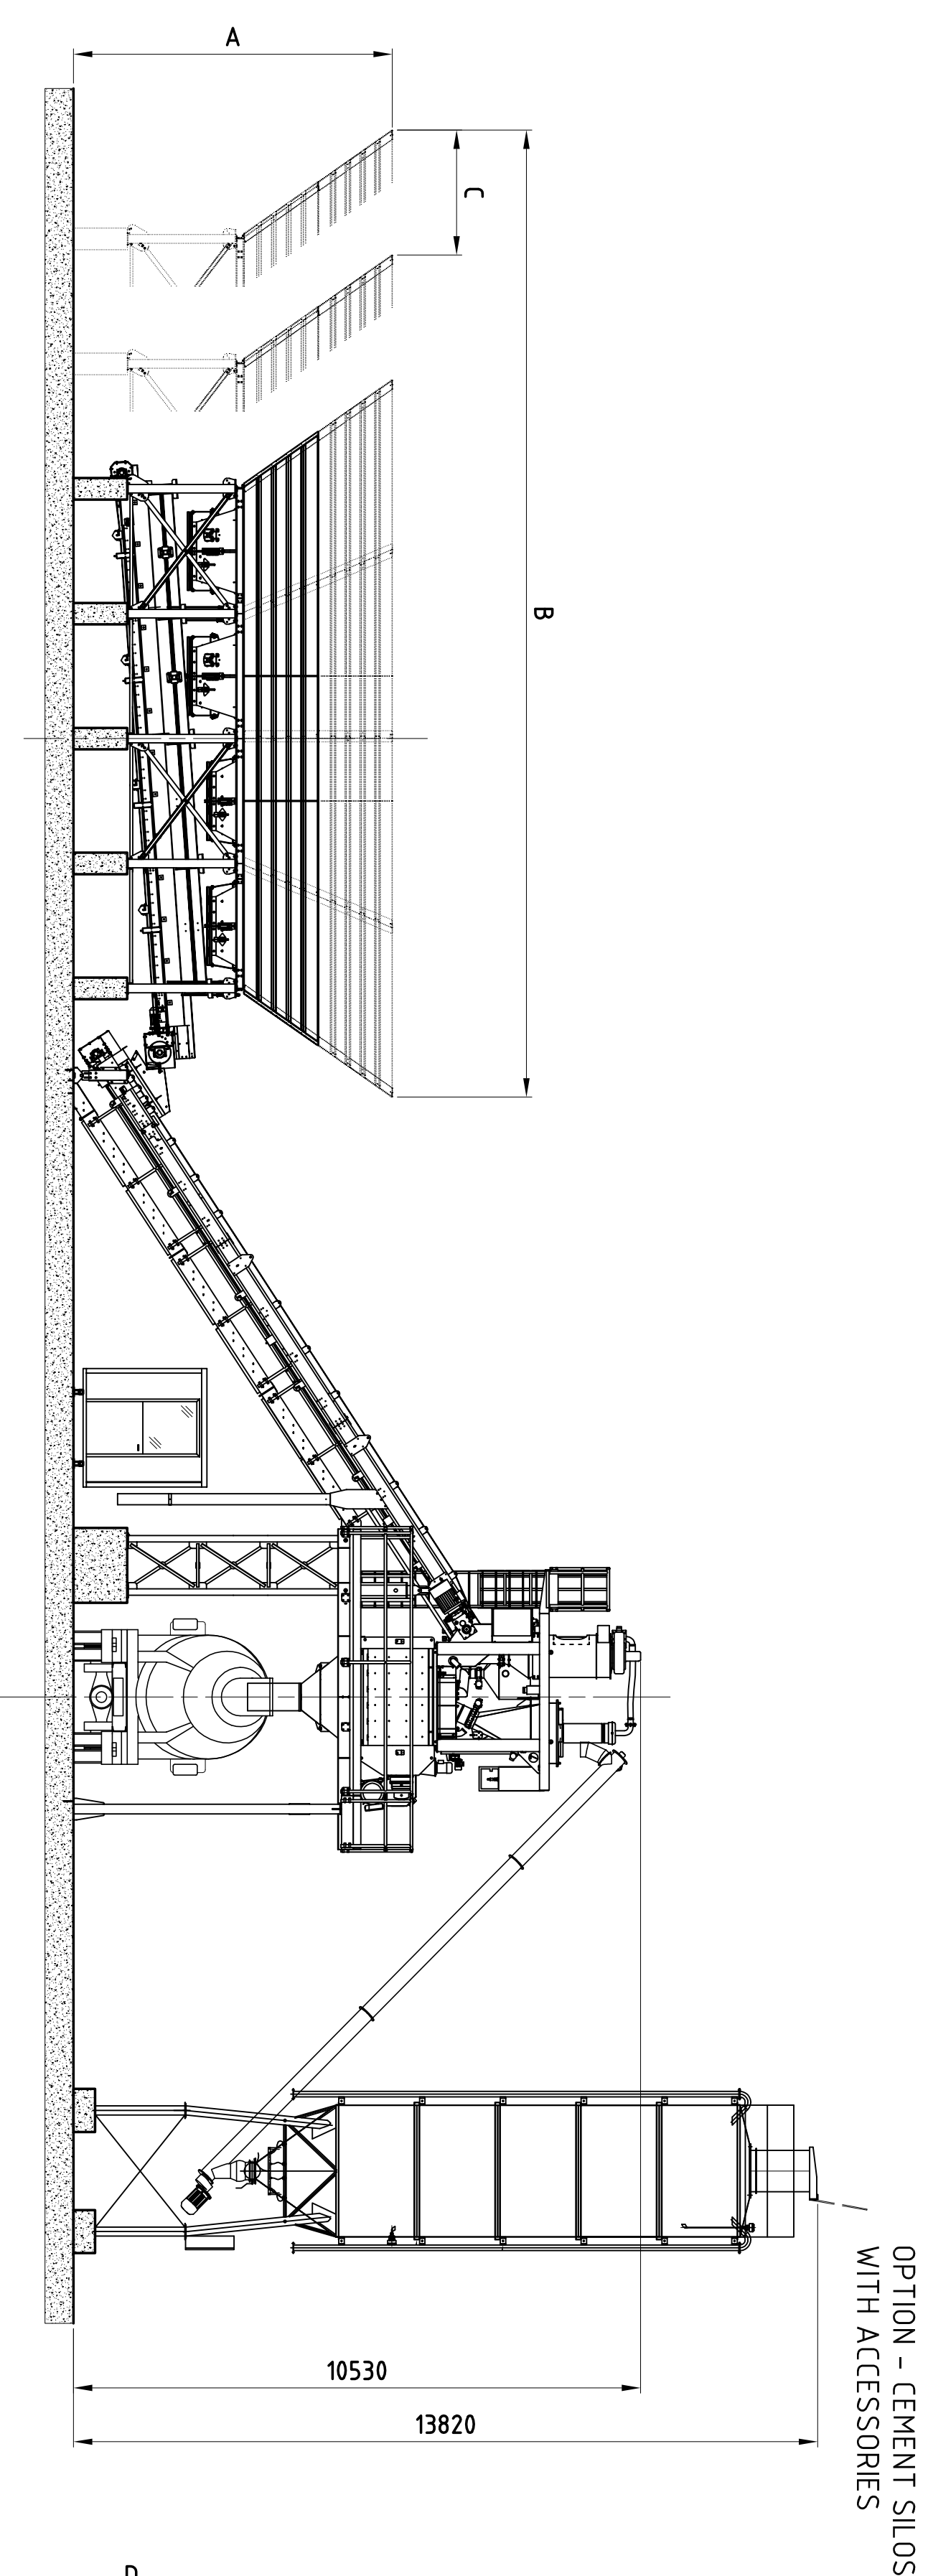
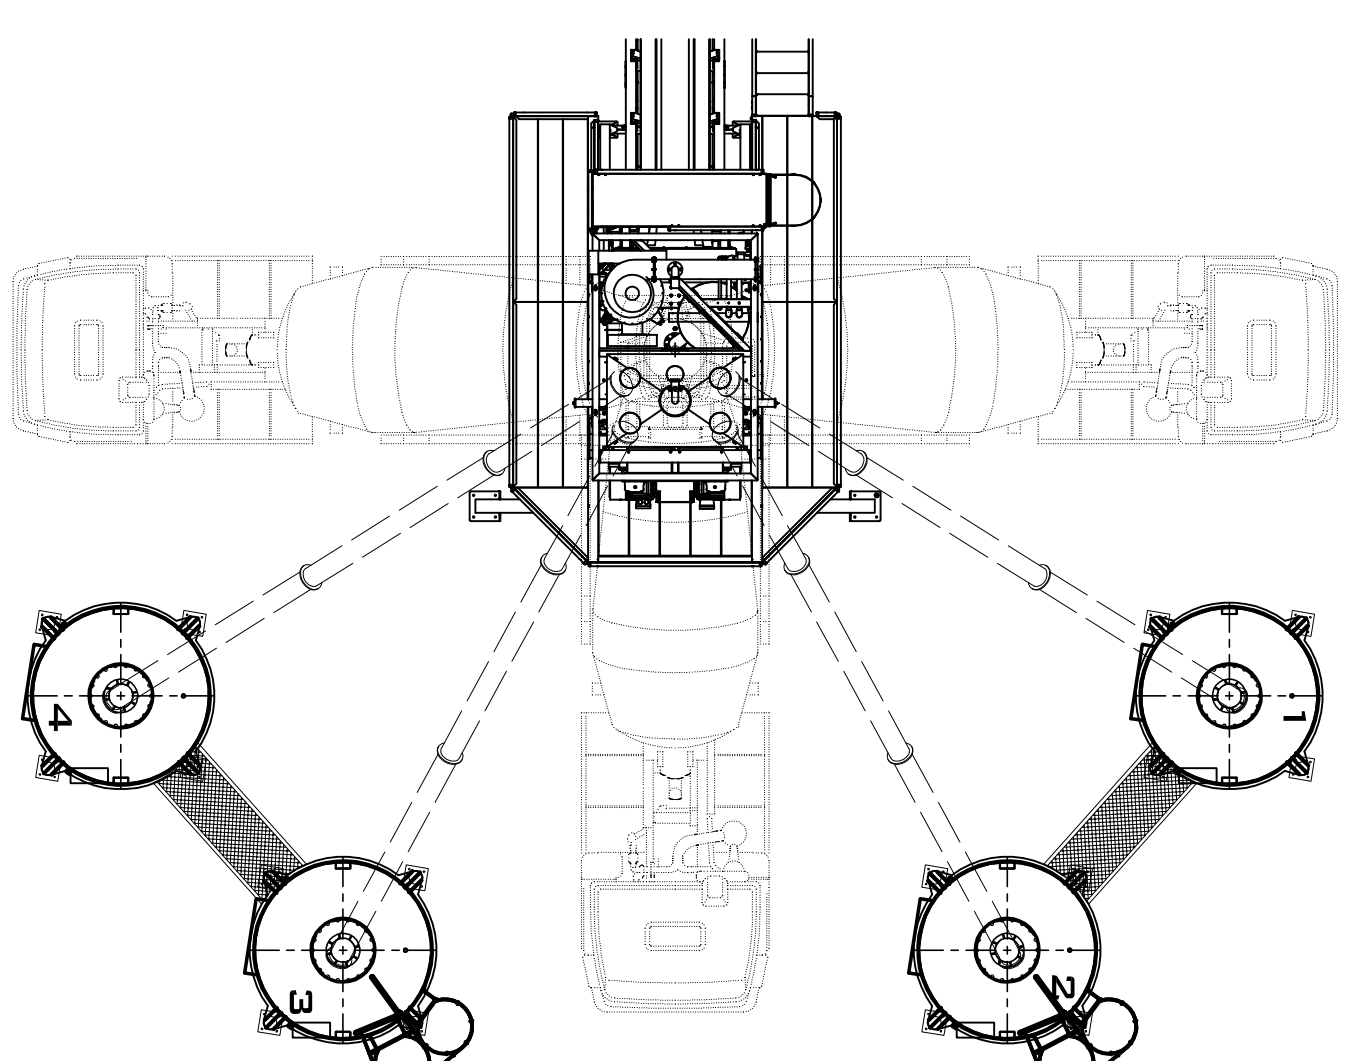
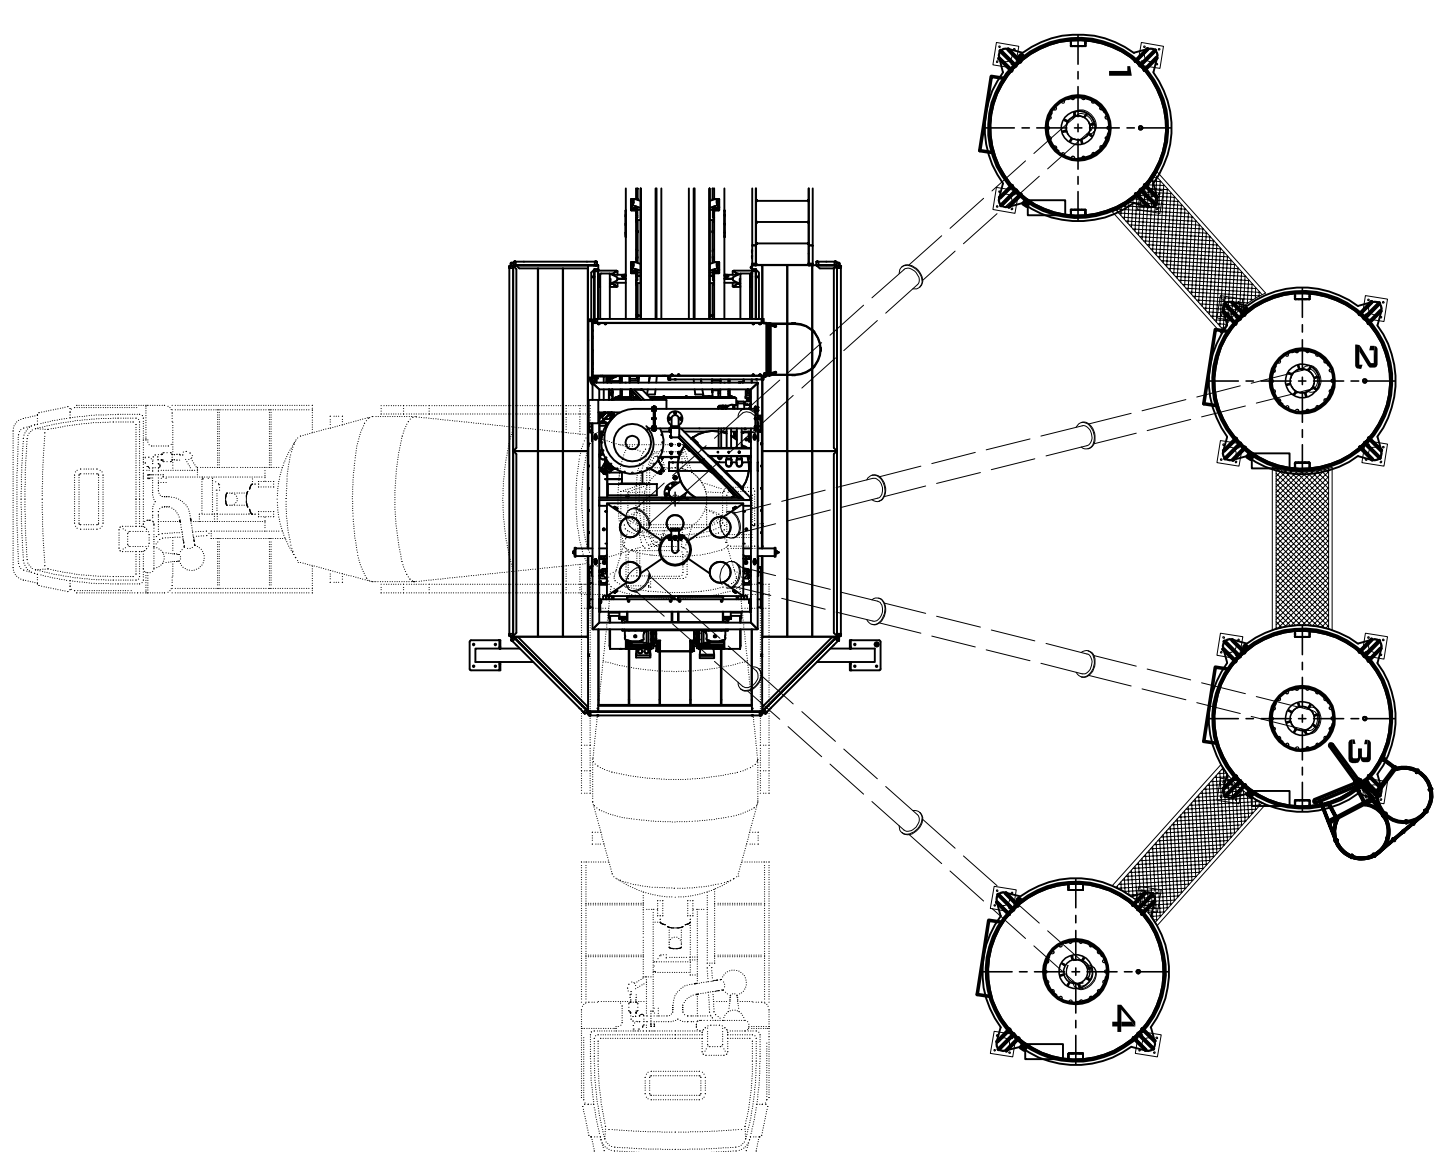
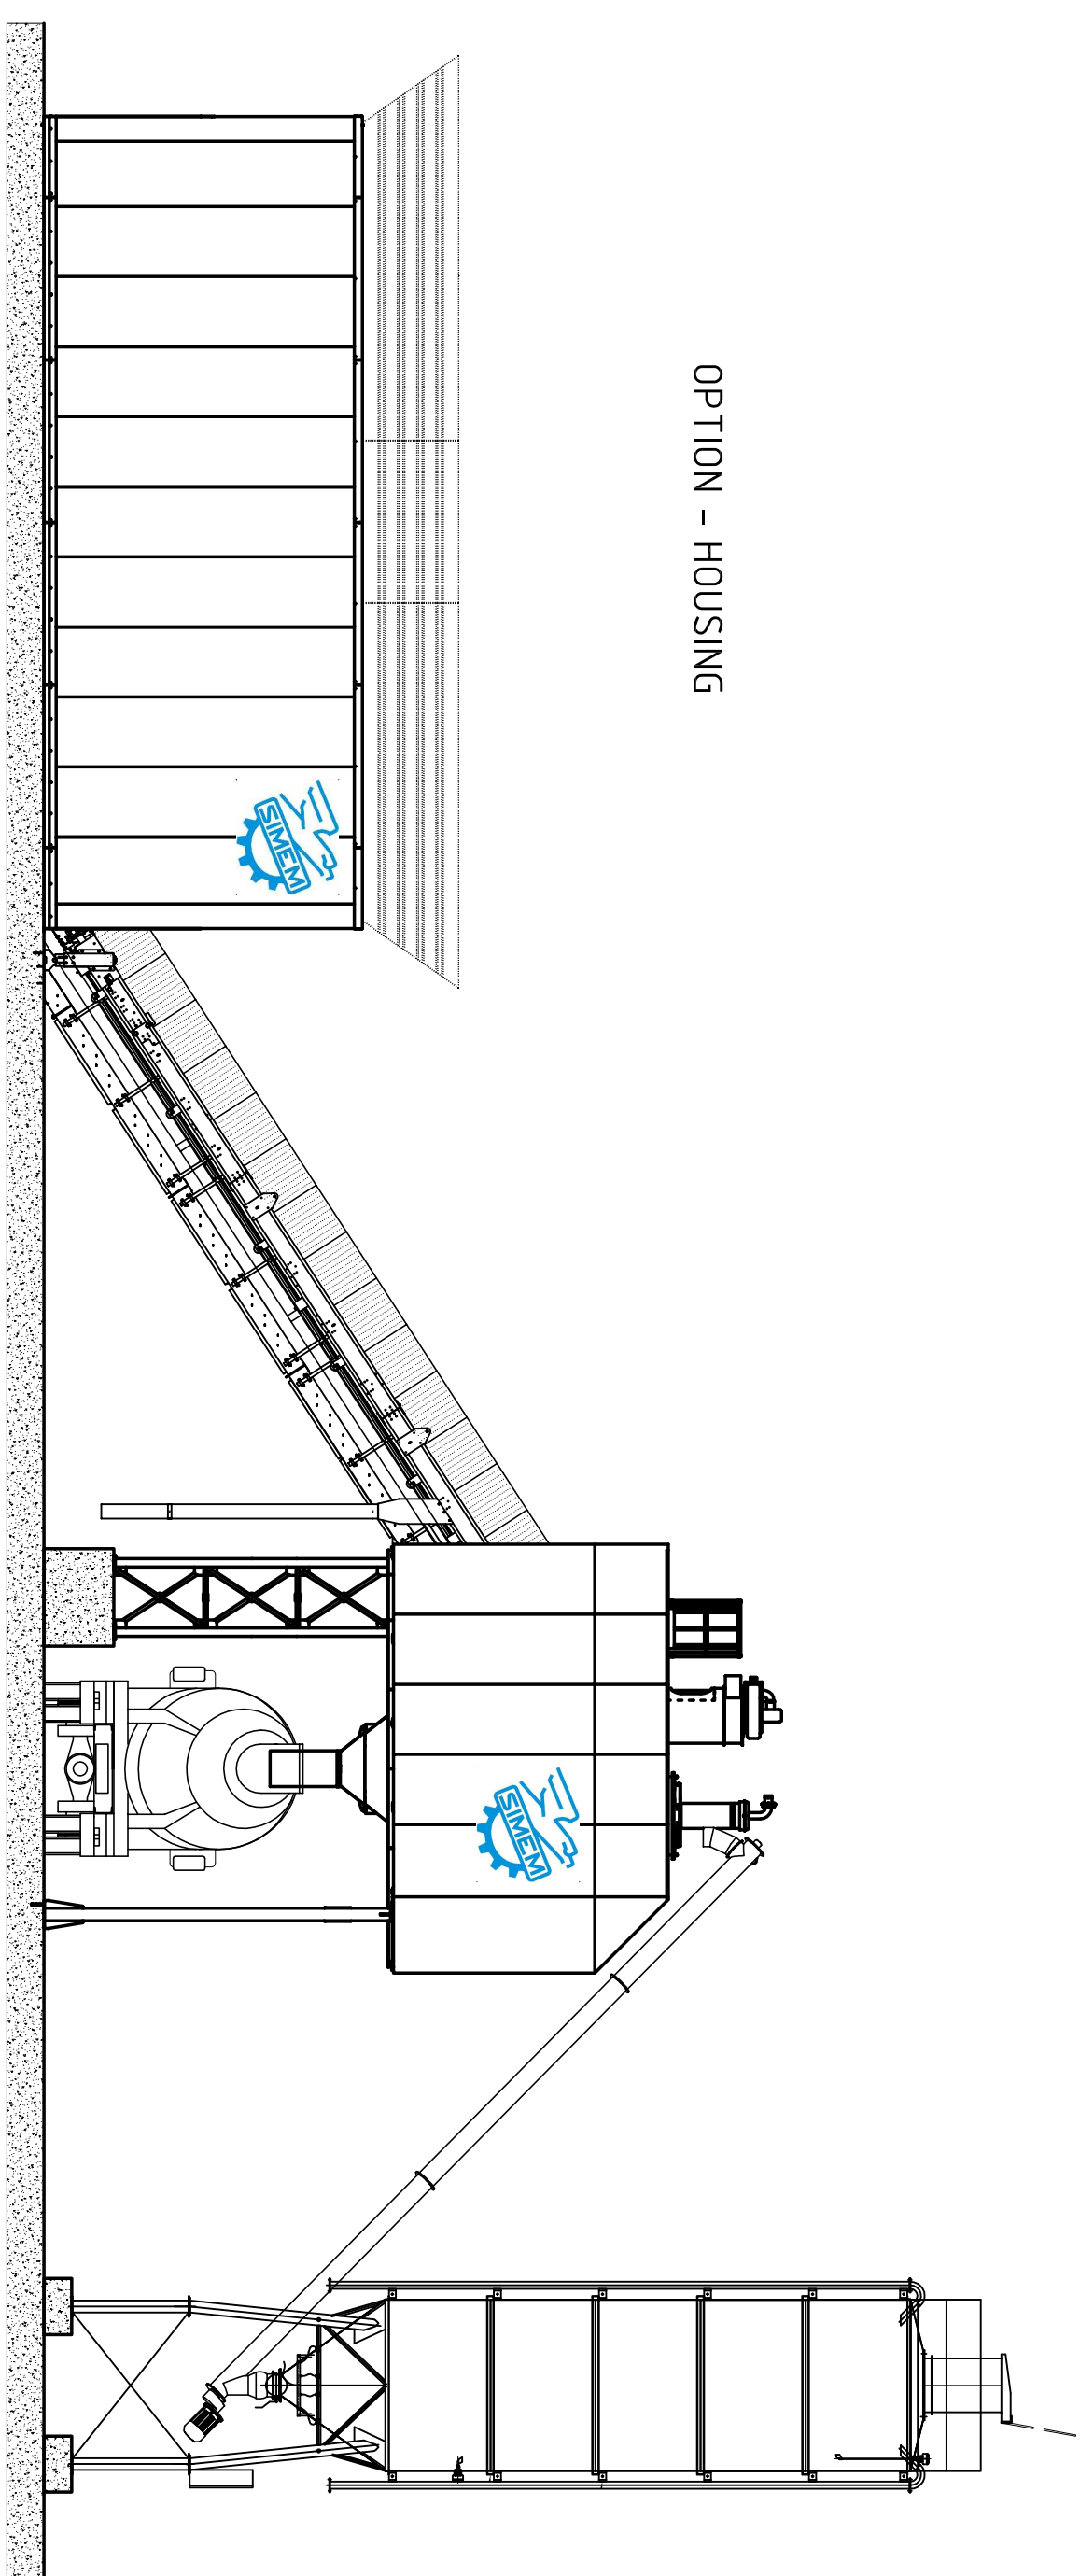
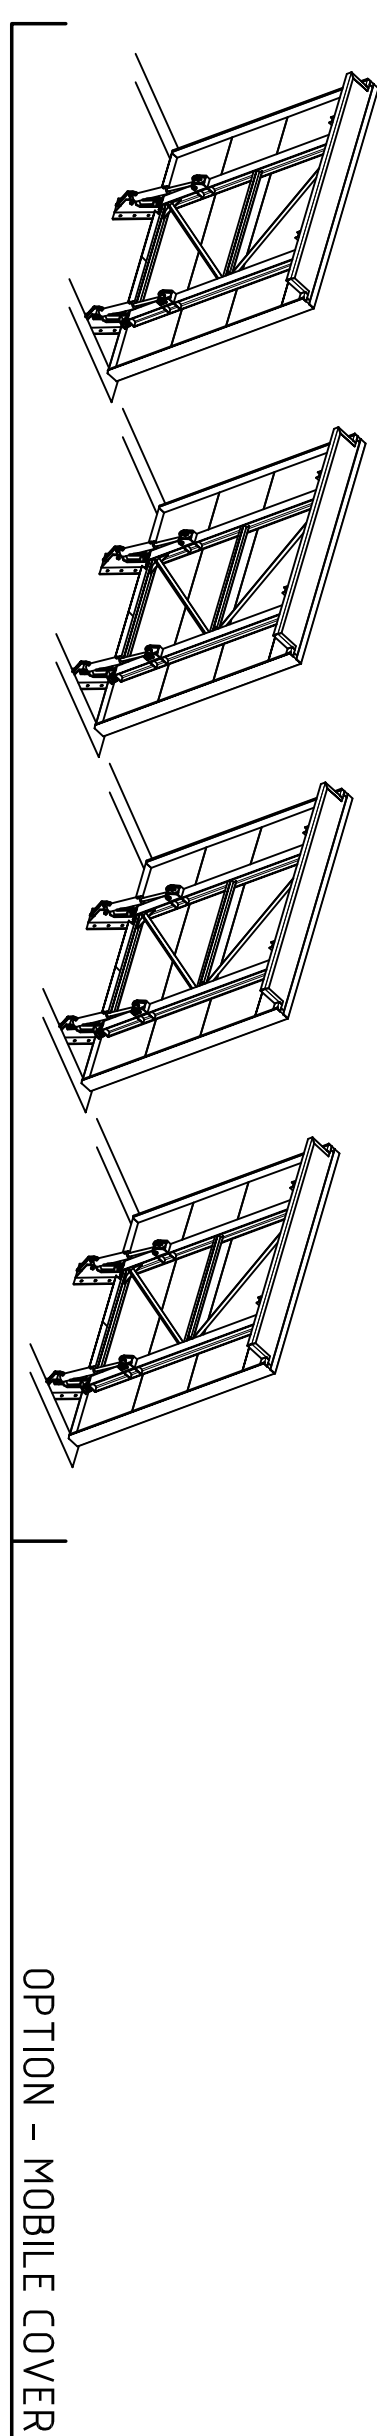
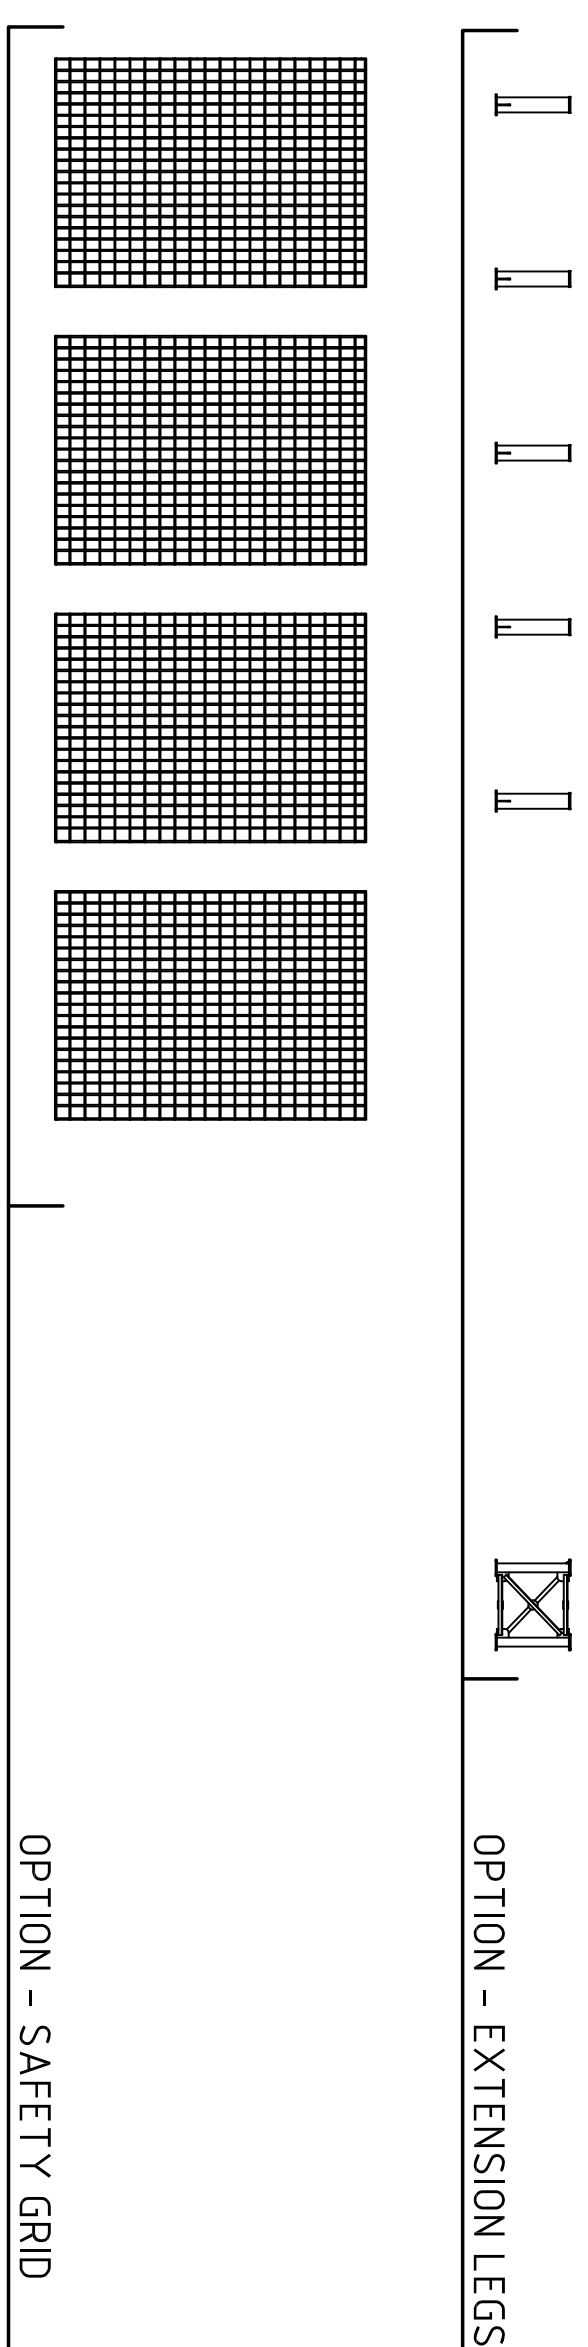


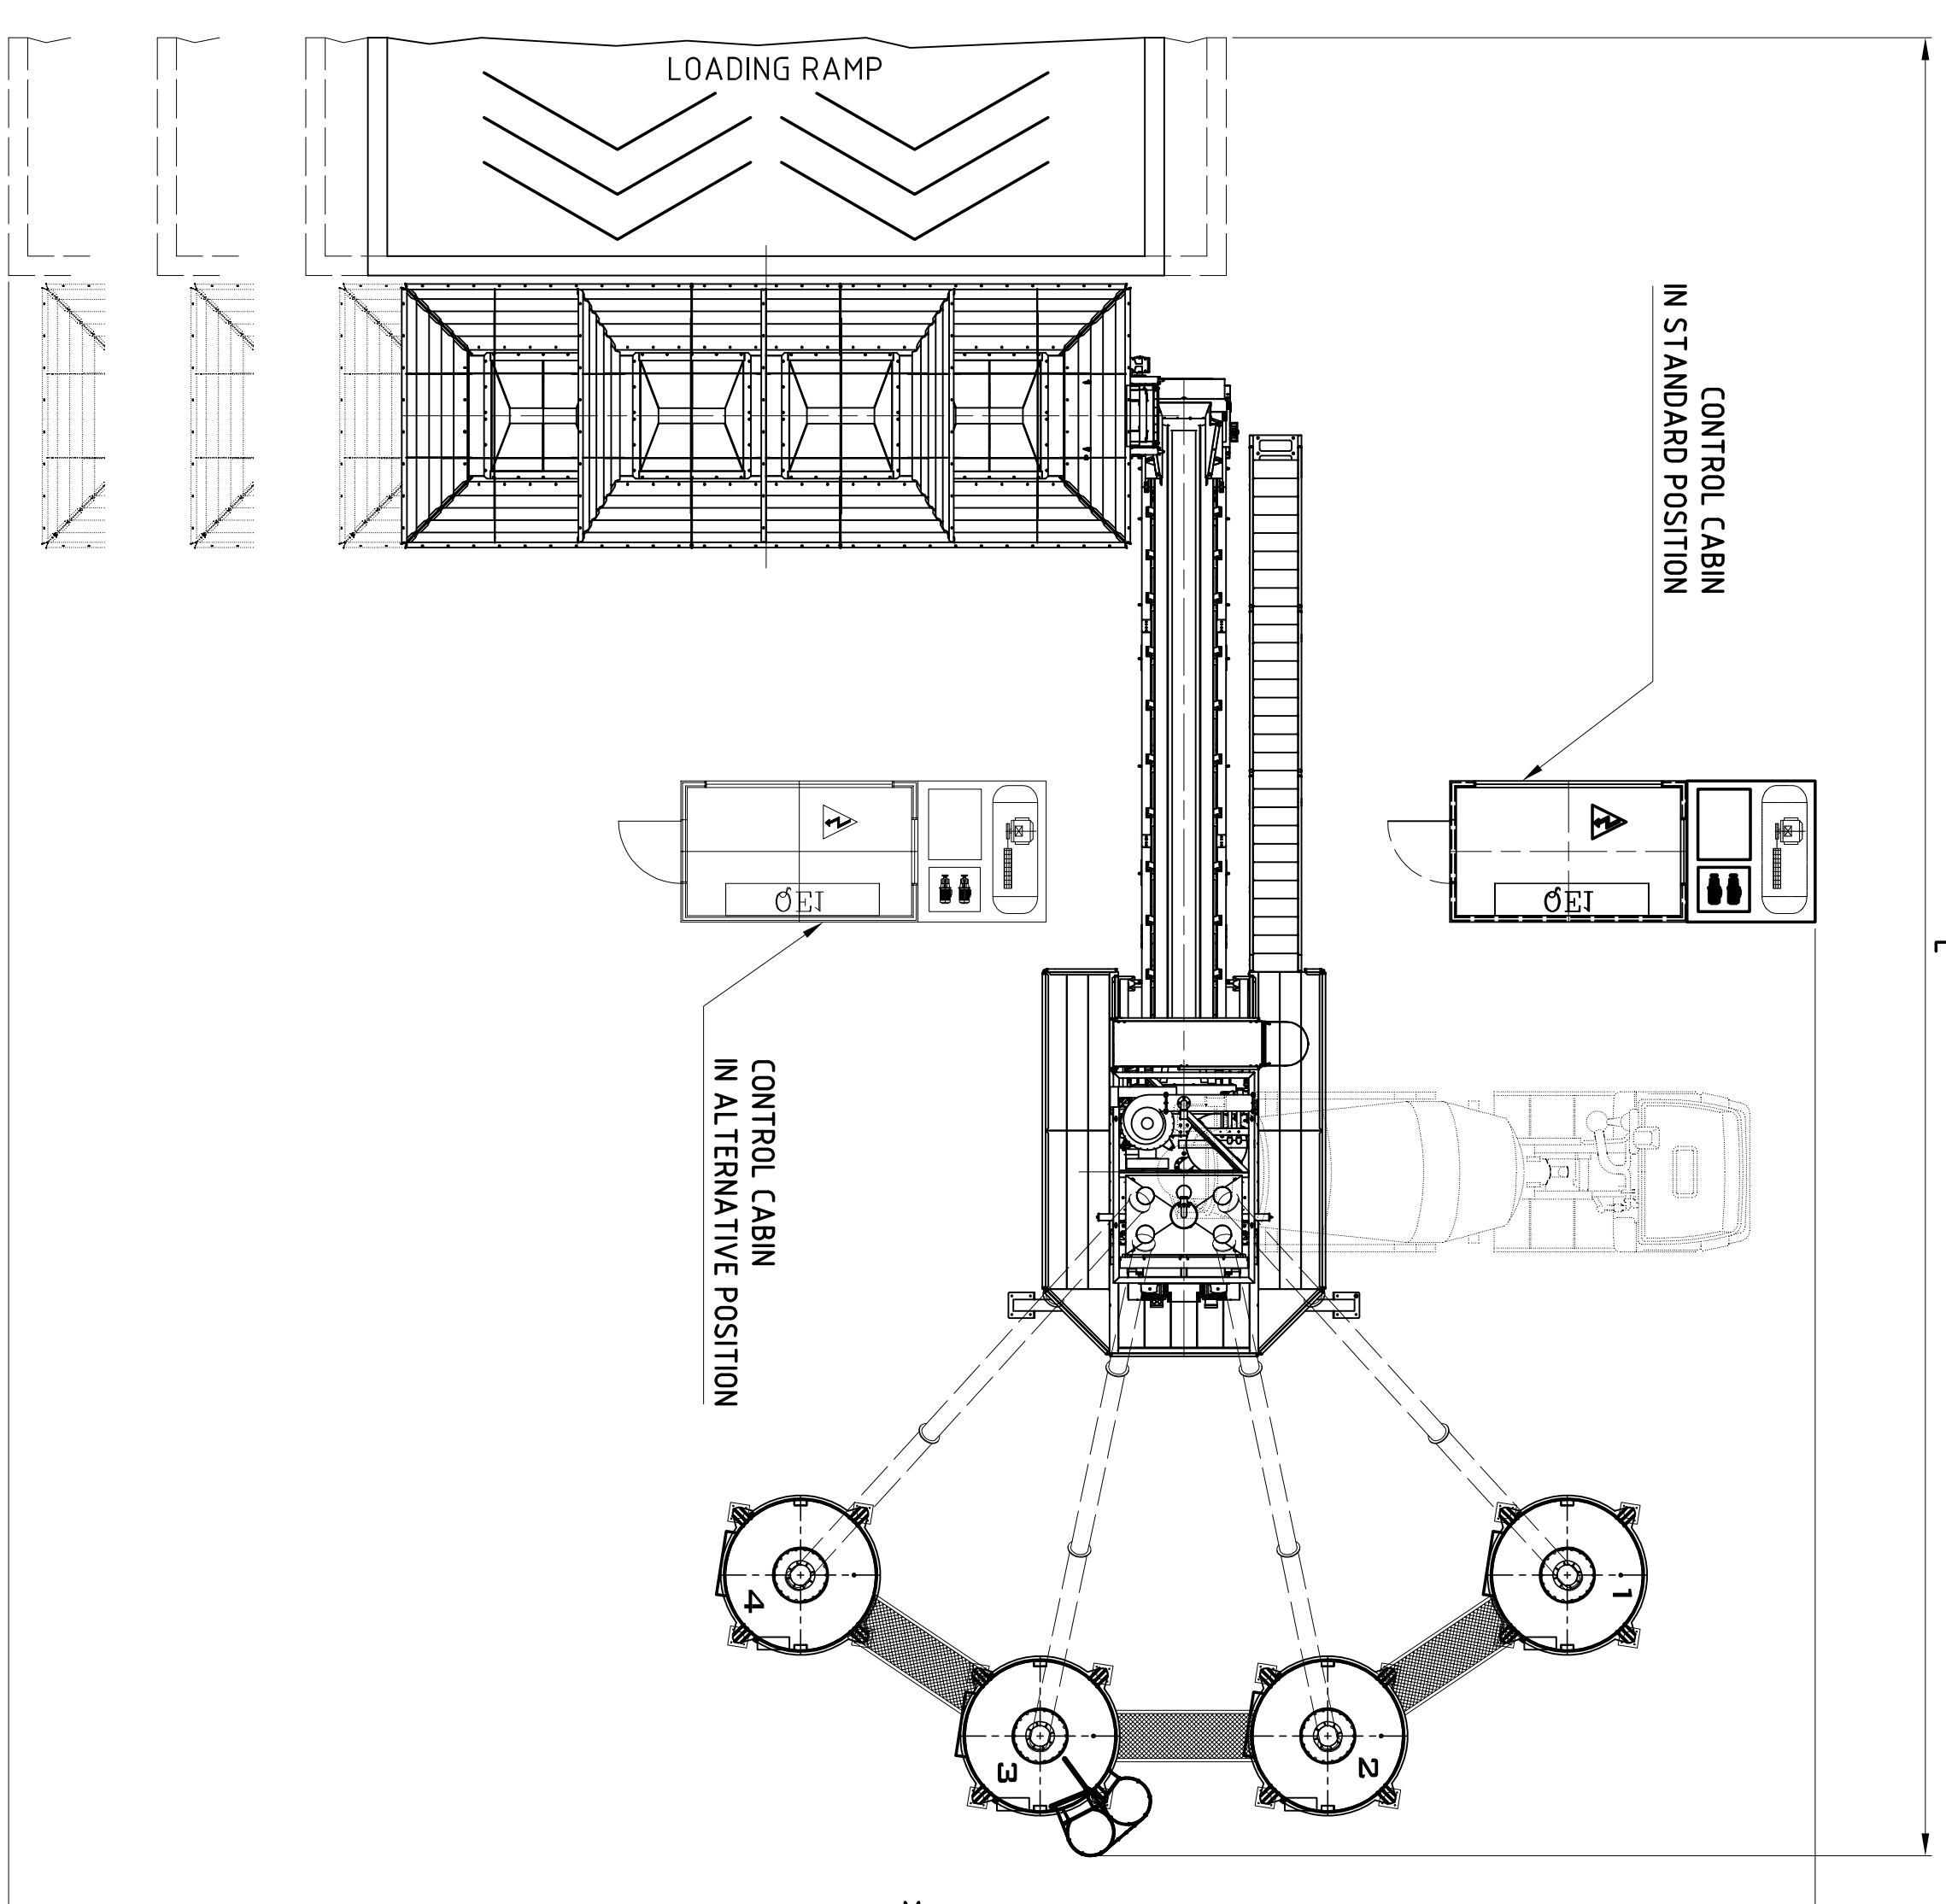

Standard - nhg										
N°	Capacity A (mm)	B (mm)	D (mm)	E (mm)	F (mm)	G (mm)	H (mm)	I (mm)	L (mm)	M (mm)
4	65 mm³	11365	2690				12920	34280		22568
5	80 mm³	4545	13715	2620	2170	12040	16300	4245	14740	36600
6	100 mm³		16055	2470					17060	38920
Standard - 4 panels on 3 sides										
N°	Capacity A (mm)	B (mm)	C (mm)	D (mm)	E (mm)	F (mm)	G (mm)	H (mm)	I (mm)	L (mm)
4	100 mm³		11365	2690				12920	34280	22568
5	120 mm³	4545	13715	2620	2170	12040	16300	4245	14740	36600
6	145 mm³		16055	2470					17060	38920
Extended (2 rings)										
N°	Capacity A (mm)	B (mm)	C (mm)	D (mm)	E (mm)	F (mm)	G (mm)	H (mm)	I (mm)	L (mm)
4	140 mm³		13320	3070				14360	35250	23565
5	170 mm³	5920	15640	3000	3520	18390	22620	5620	16680	37570
6	200 mm³		17960	2690					19000	39890

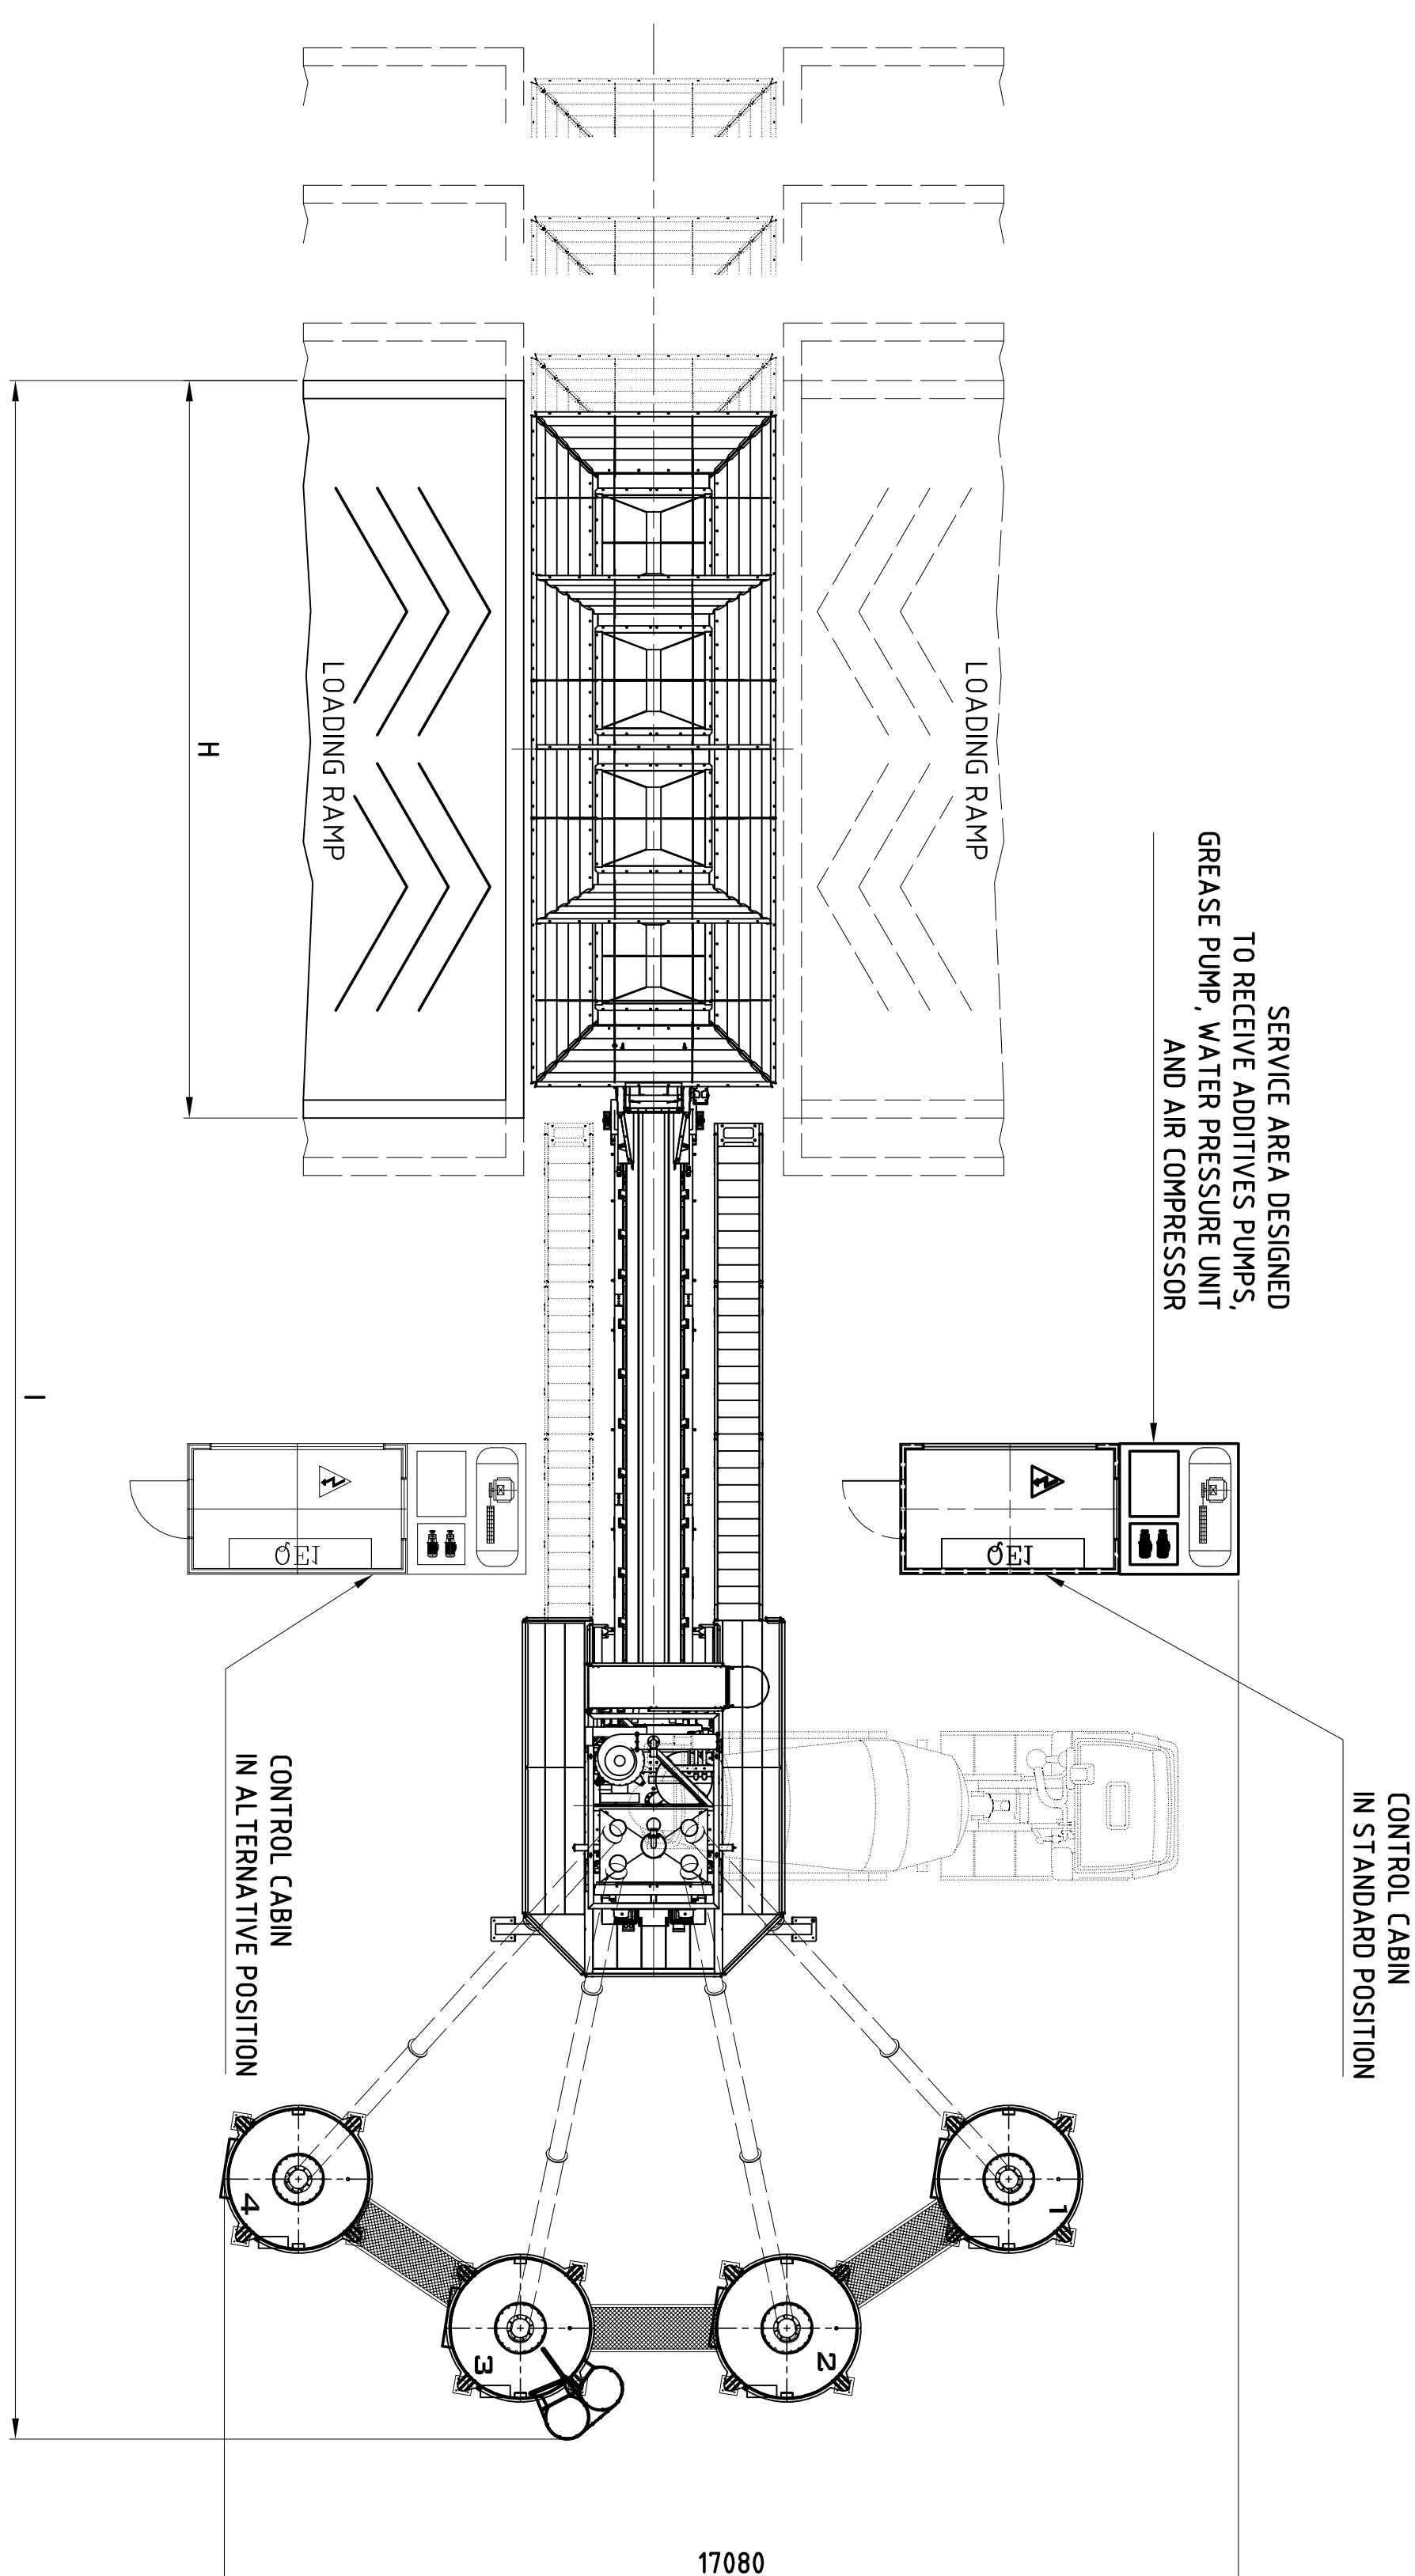

- STANDARD SUPPLY:
 - AGGREGATES BATCHING UNIT:
 - AGGREGATES STORAGE CAPACITY 11m³ EACH COMPARTMENT
 - PNEUMATICS SYSTEM
 - AIR COMPRESSOR 5.5 Kw
 - WEIGHING HOPPER
 - WEIGHING BELT 800mm
 - BATCHING PLANT EAGLE 60
 - MIXING UNIT: TWIN SHAFT MIXER MSD2000 - 1.3m³
 - BATCHING PLANT EAGLE 80
 - MIXING UNIT: TWIN SHAFT MIXER MSD3000 - 2m³
 - BATCHING PLANT EAGLE 100
 - MIXING UNIT: TWIN SHAFT MIXER MSD4000 - 2.5m³
 - TRANSPORT CONVEYOR BELT 1000mm
 - SUPPORT / MIXING PLATFORM
 - ACCESS LADDER FROM GROUND
 - CEMENT BATCHING UNIT
 - WATER BATCHING UNIT
 - ADJUTURE BATCHING UNIT
 - ELECTRICAL CABLES FOR ALL THE CONNECTION
 - ELECTRICAL CONTROL BOARD
 - AUTOMATION SYSTEM FOR READY -MIX CONCRETE PLANTS
 - OPTIONAL:
 - MICROWAVES HUMIDITY PROBE FOR SAND
 - WEARING PLATES FOR AGGREGATE BATCHES
 - SAFETY GRID FOR AGGREGATE BATCHER
 - EXTENSION LEGS
 - MOBILE COVER FOR AGGREGATE STORAGE
 - SAFETY GRID FOR TRANSPORT CONVEYOR
 - MIXER WASHING SYSTEM
 - MIXER DUST FILTERING
 - SERVICE FLOOR FOR DUST FILTER MIXER
 - FROM N°1 TO N°4, SCREW CONVEYOR Ø273 L=10700
 - FROM N°1 TO N°4, SILOS CAPACITY FROM 65m³ TO 145m³
 - CEMENT SILOS KIT
 - CABIN CONTROL
 - AIR CONDITION FOR CABIN CONTROL HOUSING

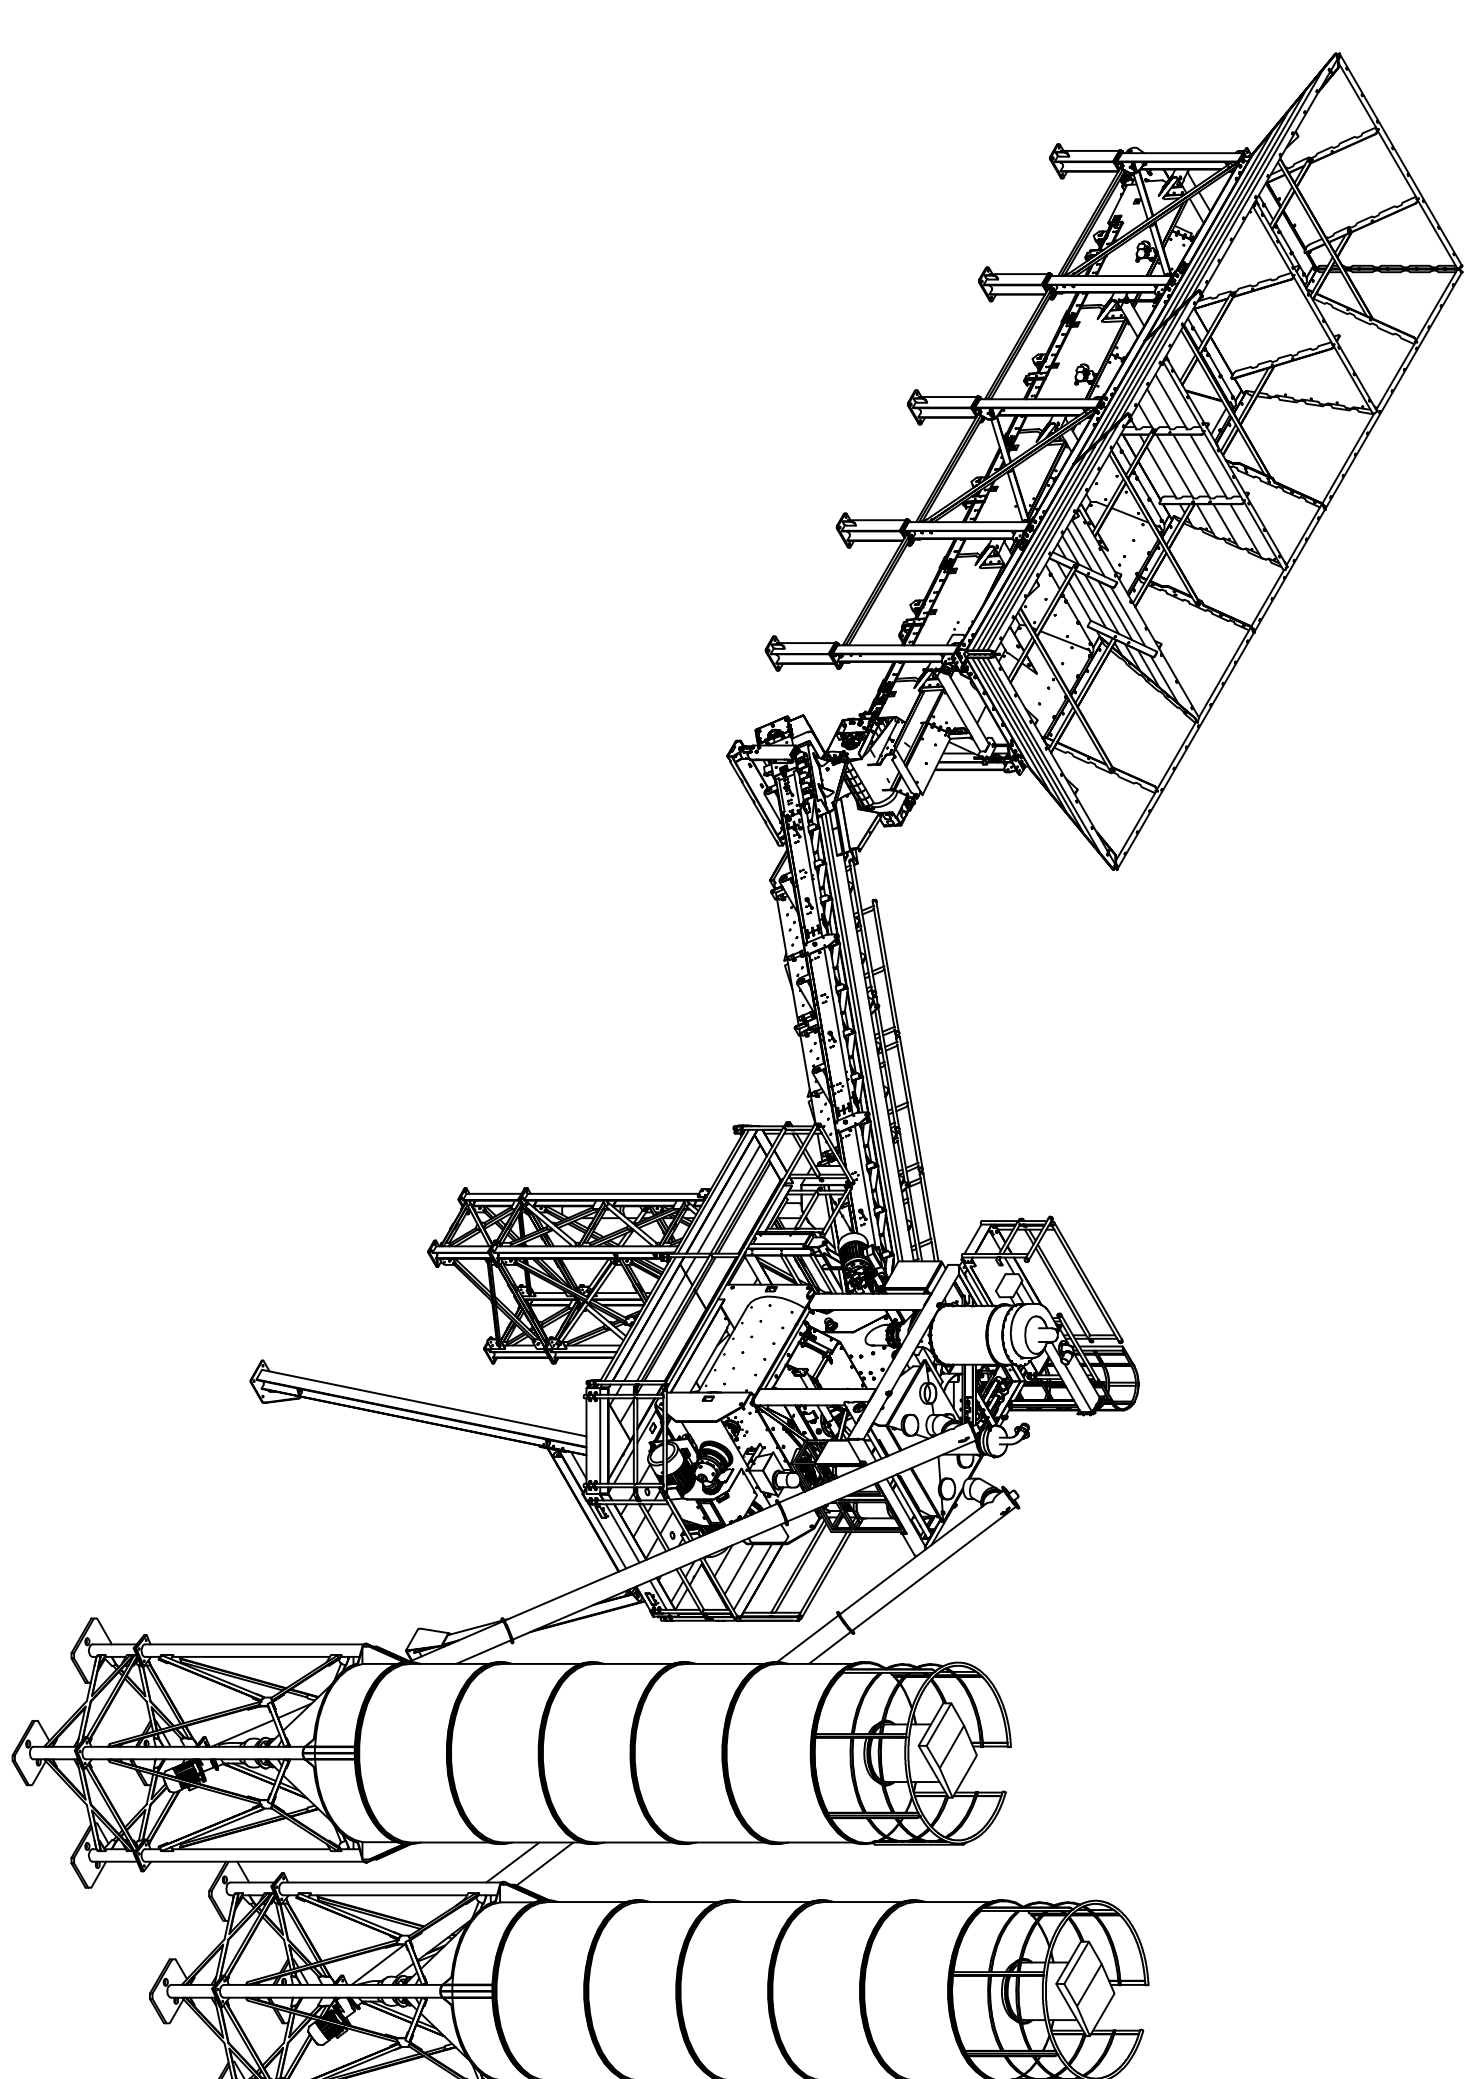

EAGLE 60-80-100

[illegible]