




OPTION
SELF ERECTING

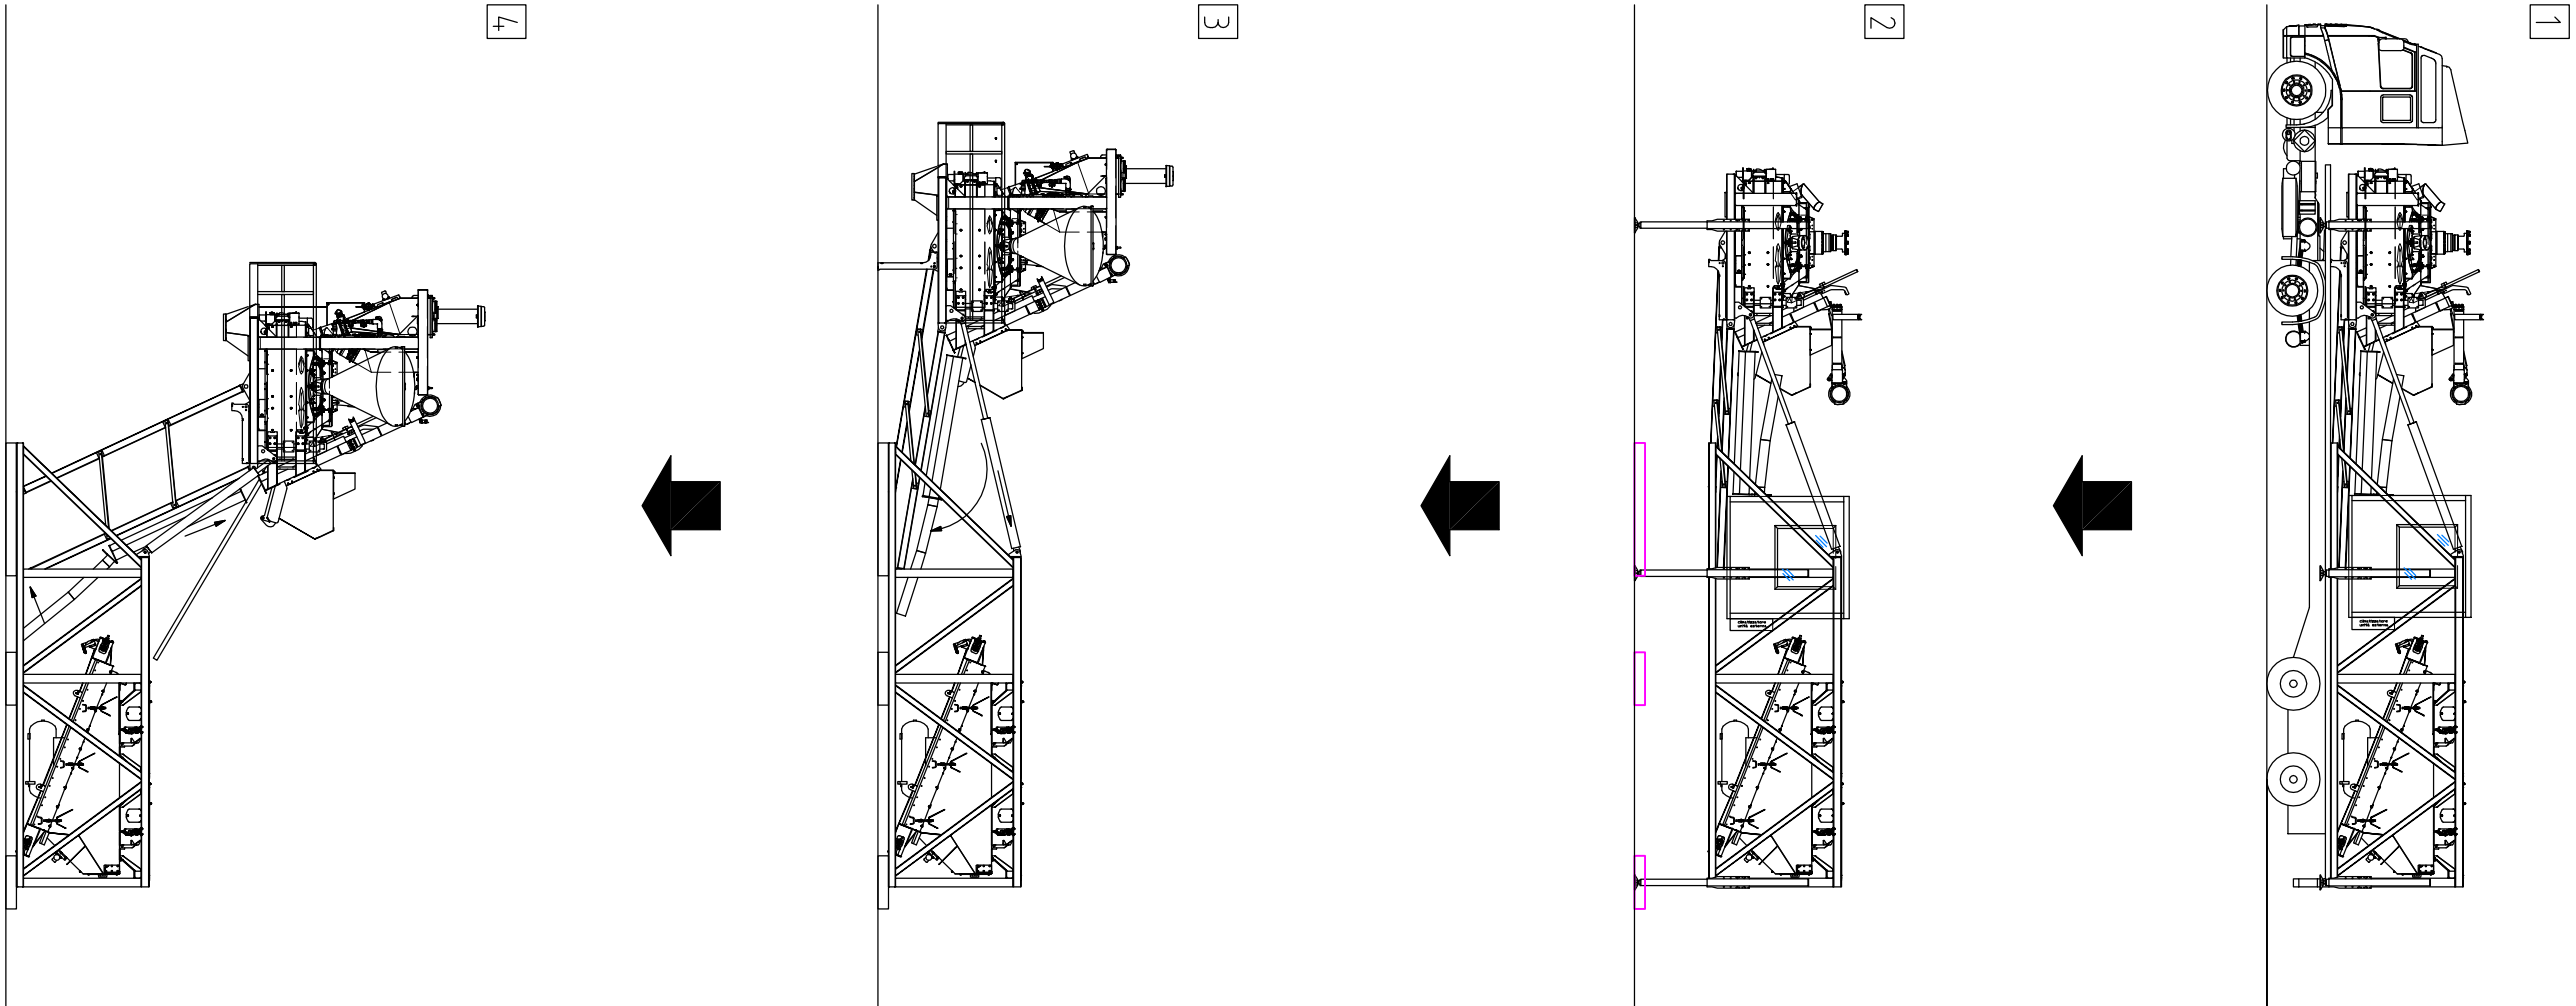


OPTION
AGGREGATES LOADING SYSTEM

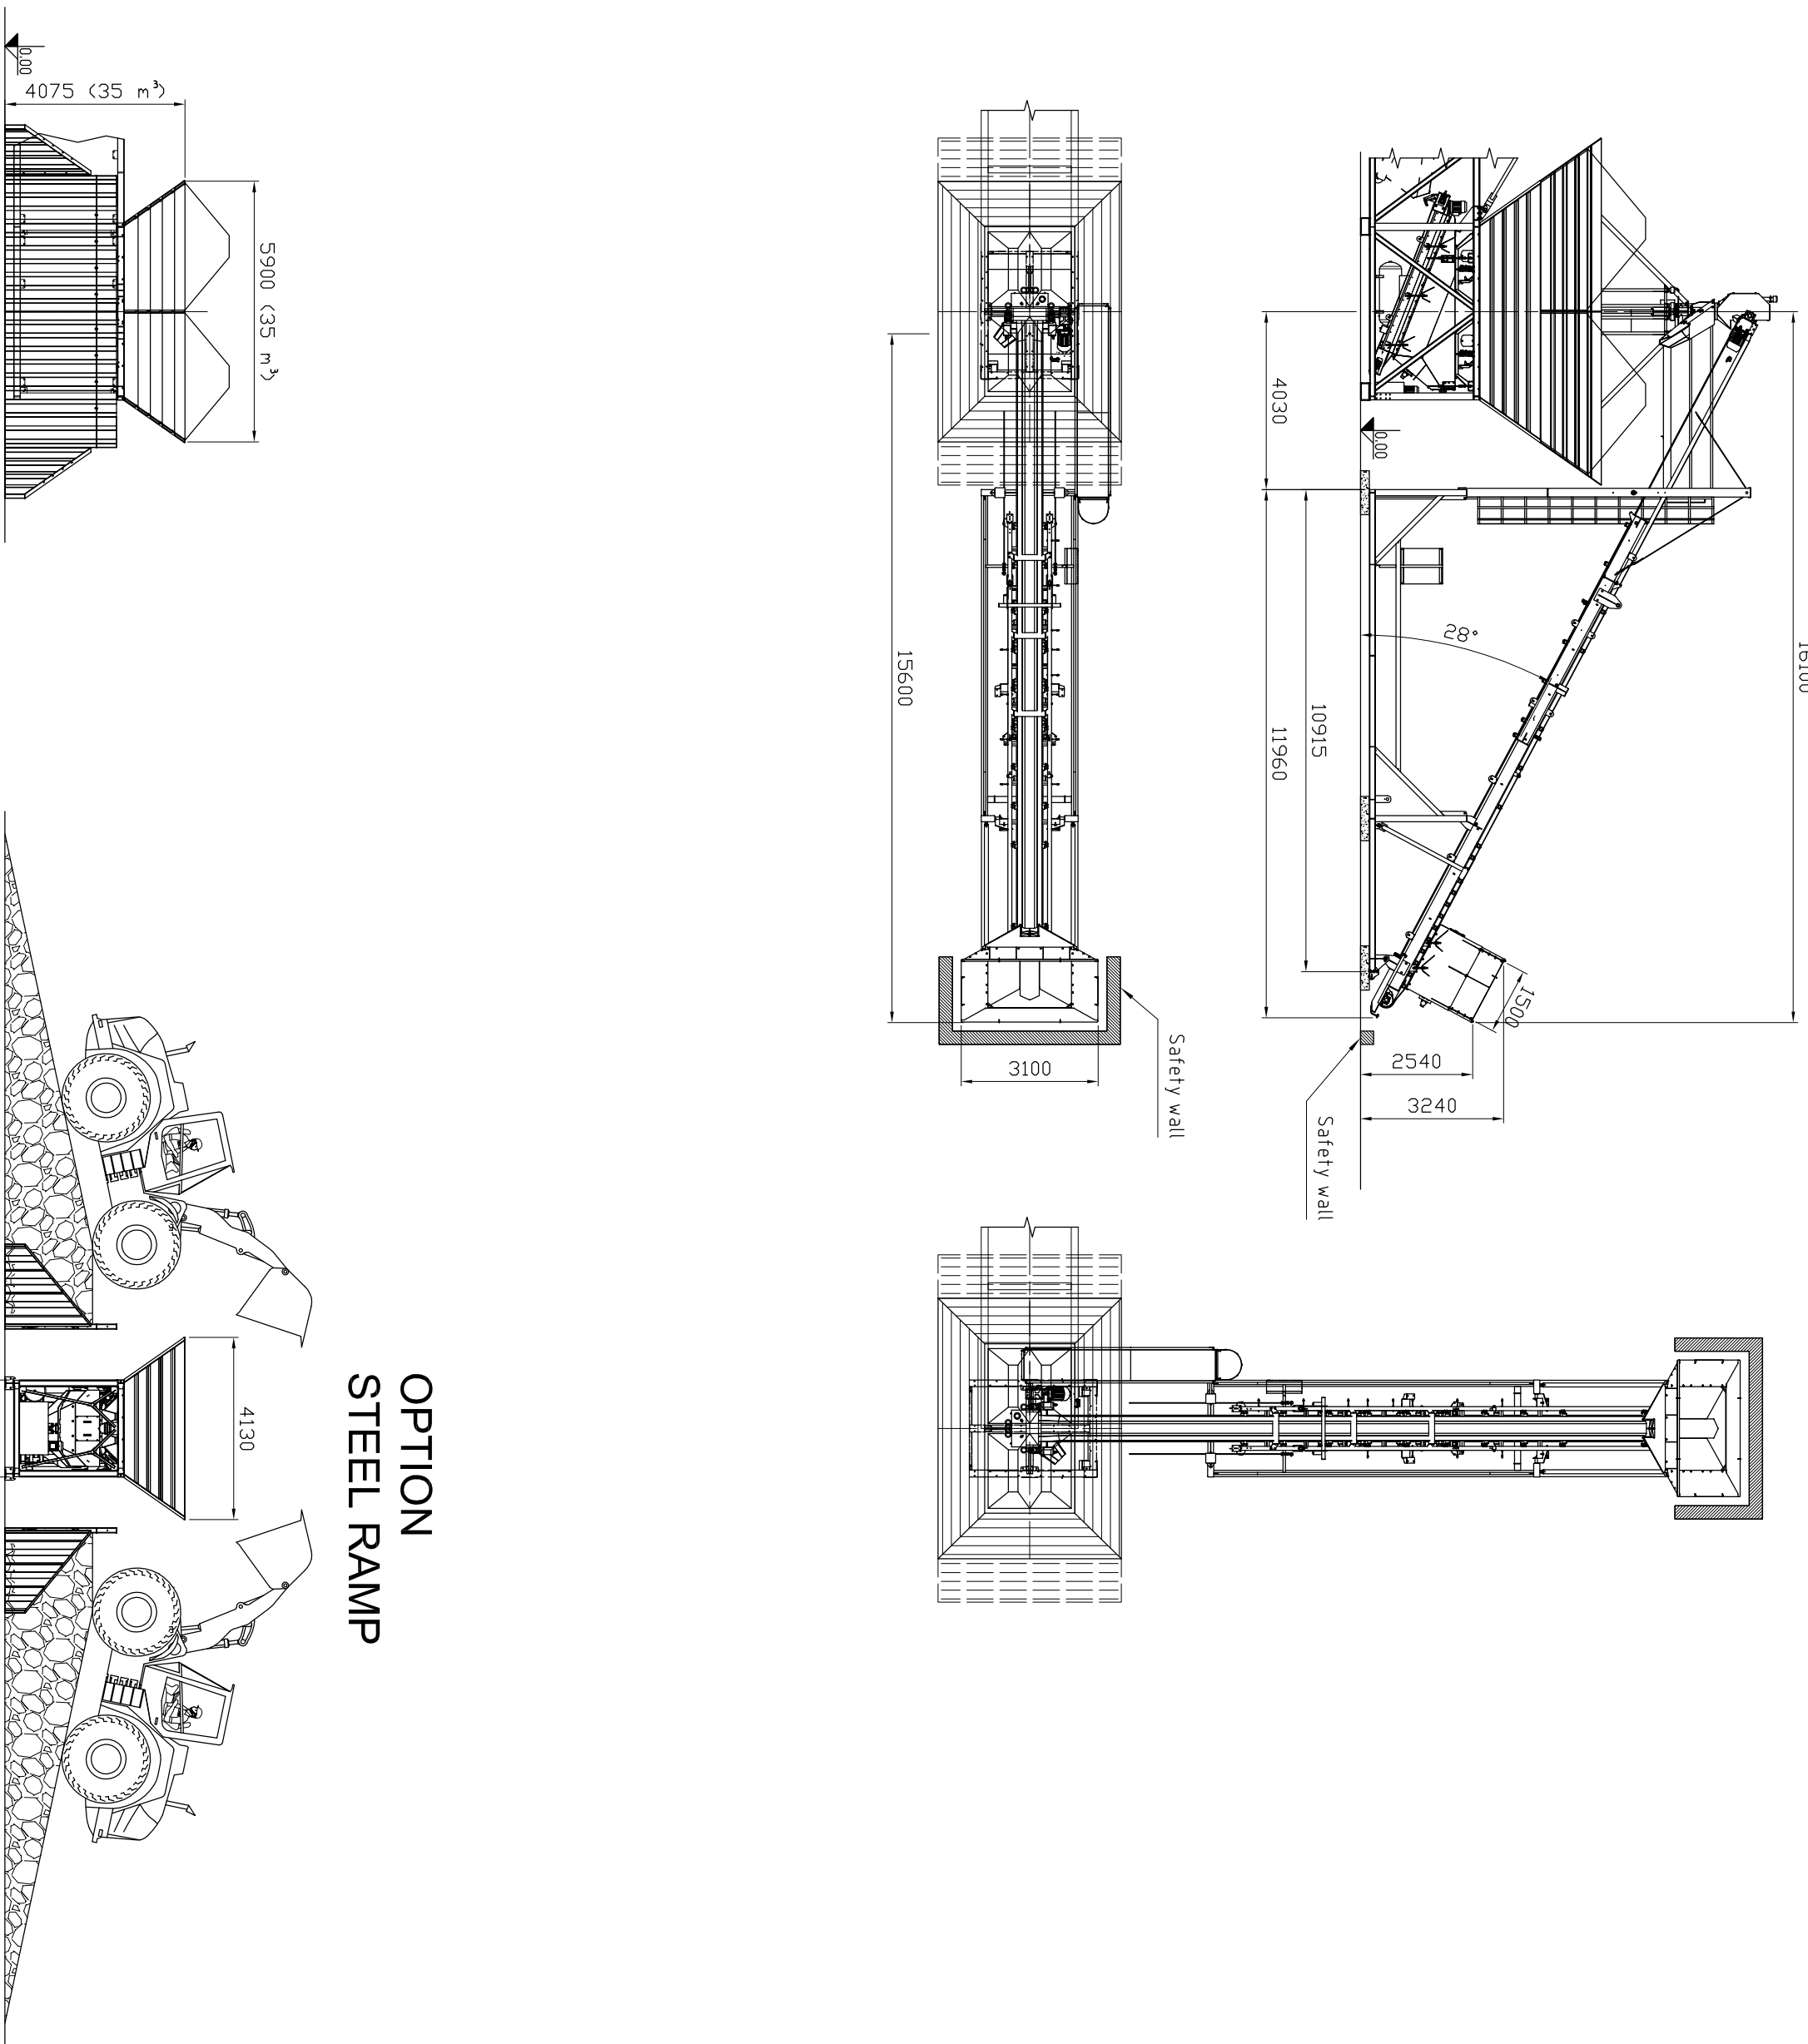


OPTION
STEEL RAMP

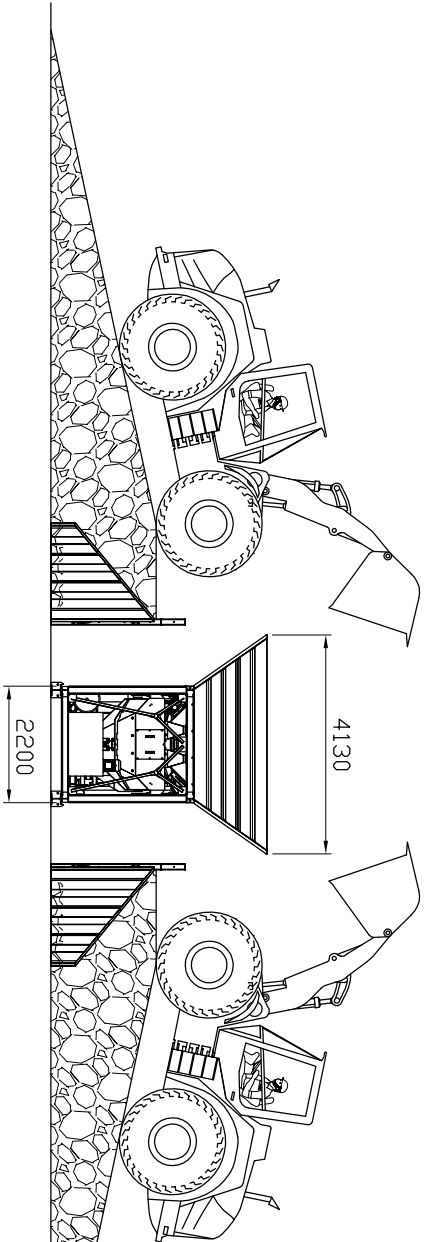


OPTION
HOUSING

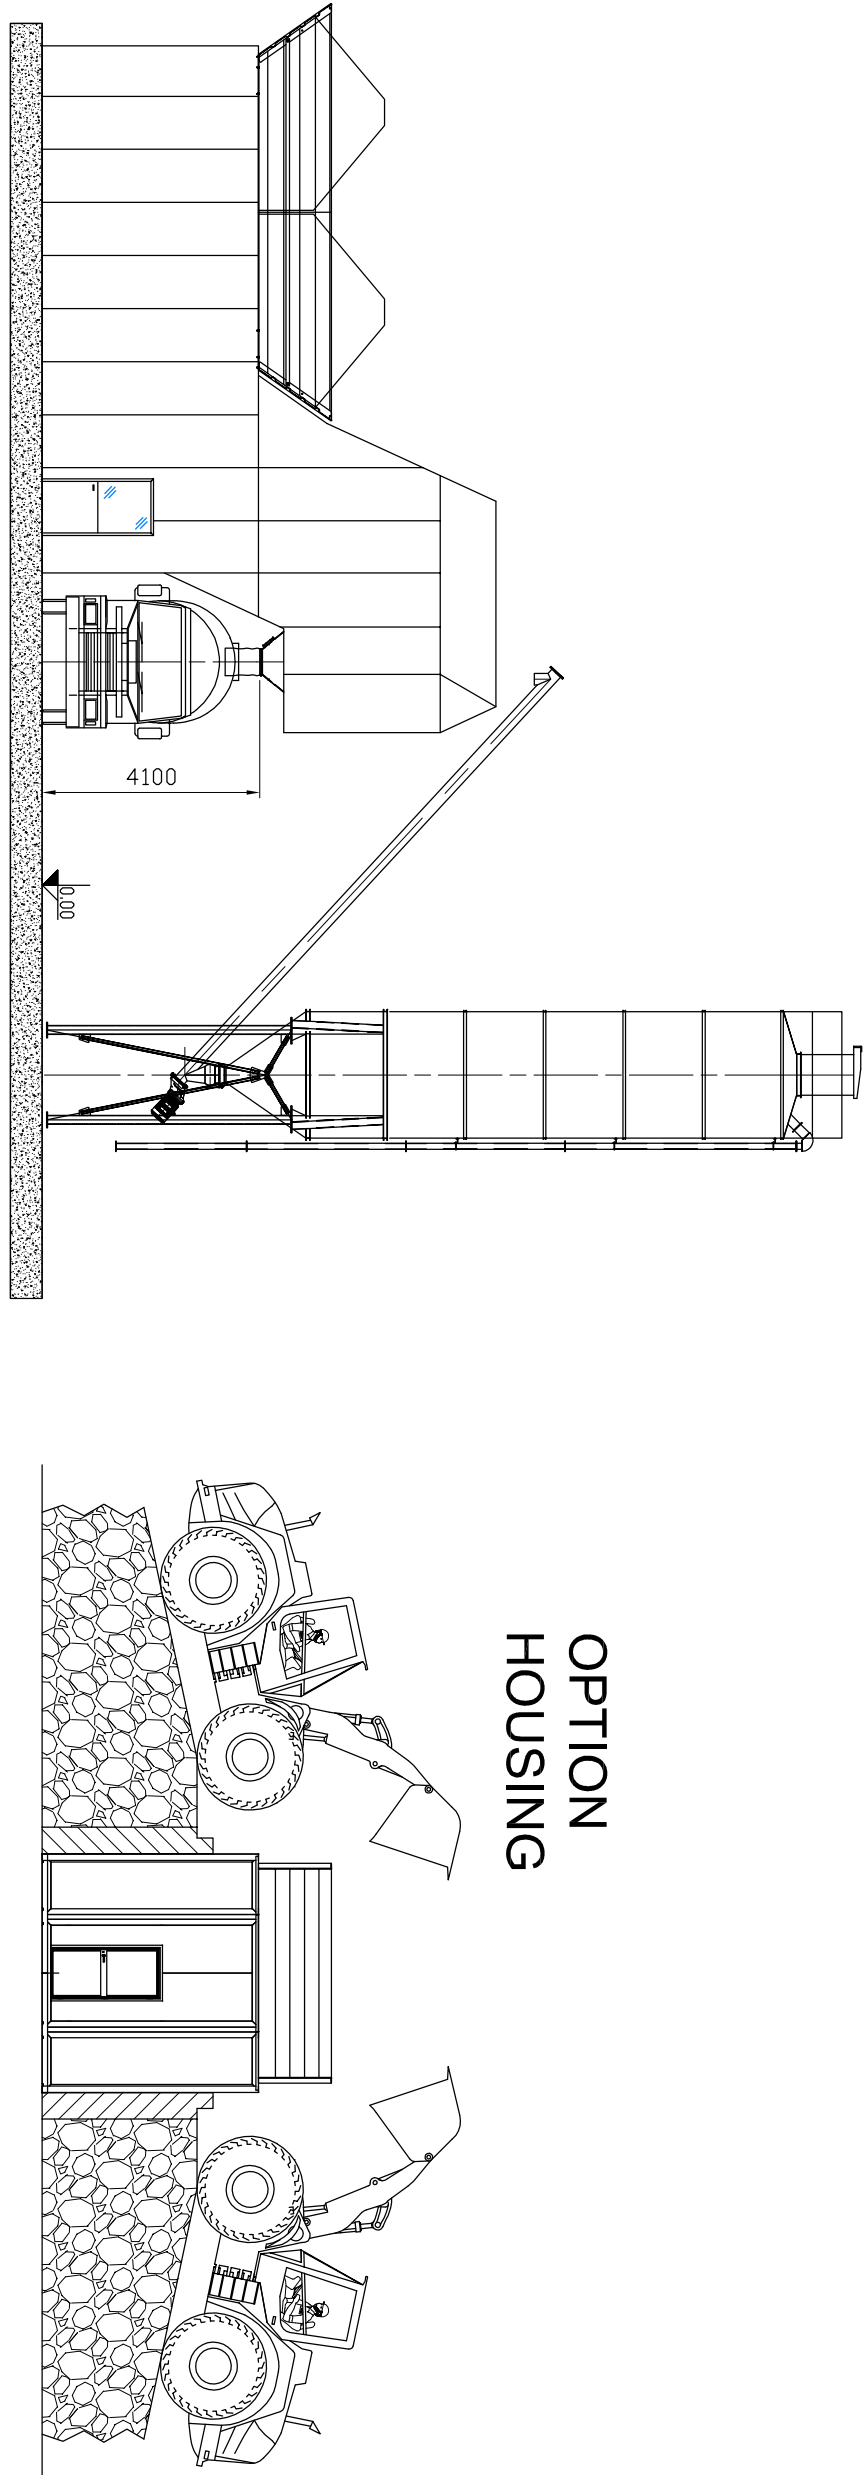

OPTION
MOBILE COVER
(FOR 60 m³ ONLY)

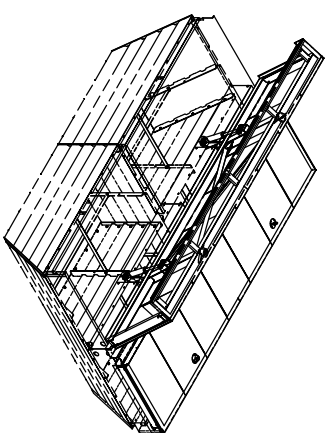


OPTION
MOBILE SUPPORT
STEEL STRUCTURE

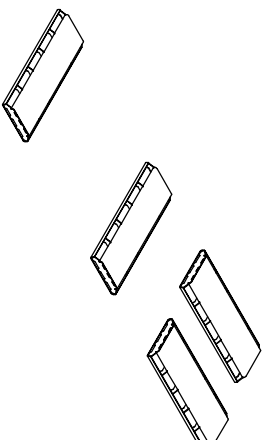

OPTION
HORIZONTAL SILO 36 m³

1 x 40' OT

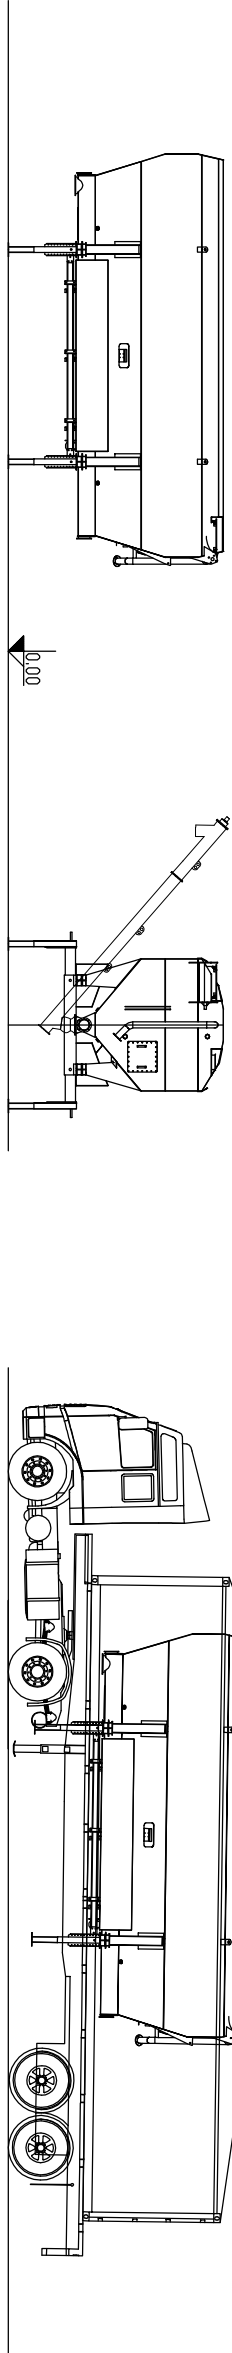

Option Items
Moby Mix 1500

Customer		Job N°	
Spiterrella		07/04/2016	
Contract N°		Date	
###SPiterrella		###	
Scale: 1:100		Scale: 1:100	
SIMEM		SIMEM	
20046 MARENGO (NO-VA)		20046 MARENGO (NO-VA)	
Tel. +39 0442 840273		Tel. +39 0442 840273	
Fax +39 0442 840273		Fax +39 0442 840273	
E-mail: info@simem.it		E-mail: info@simem.it	
Web: www.simem.it		Web: www.simem.it	
Description: Moby Mix 1500		Description: Moby Mix 1500	
Plant Layout		Plant Layout	
BM2X0000028		BM2X0000028	
D		D	